

Ledbury Town Council




Economic Development & Planning

Committee Meeting 7th January 2016

TRO PROPOSALS

Bye Street & Long Acres - Proposed Waiting Restrictions


(Ref: HD-T-LED-1659-0715-1a)

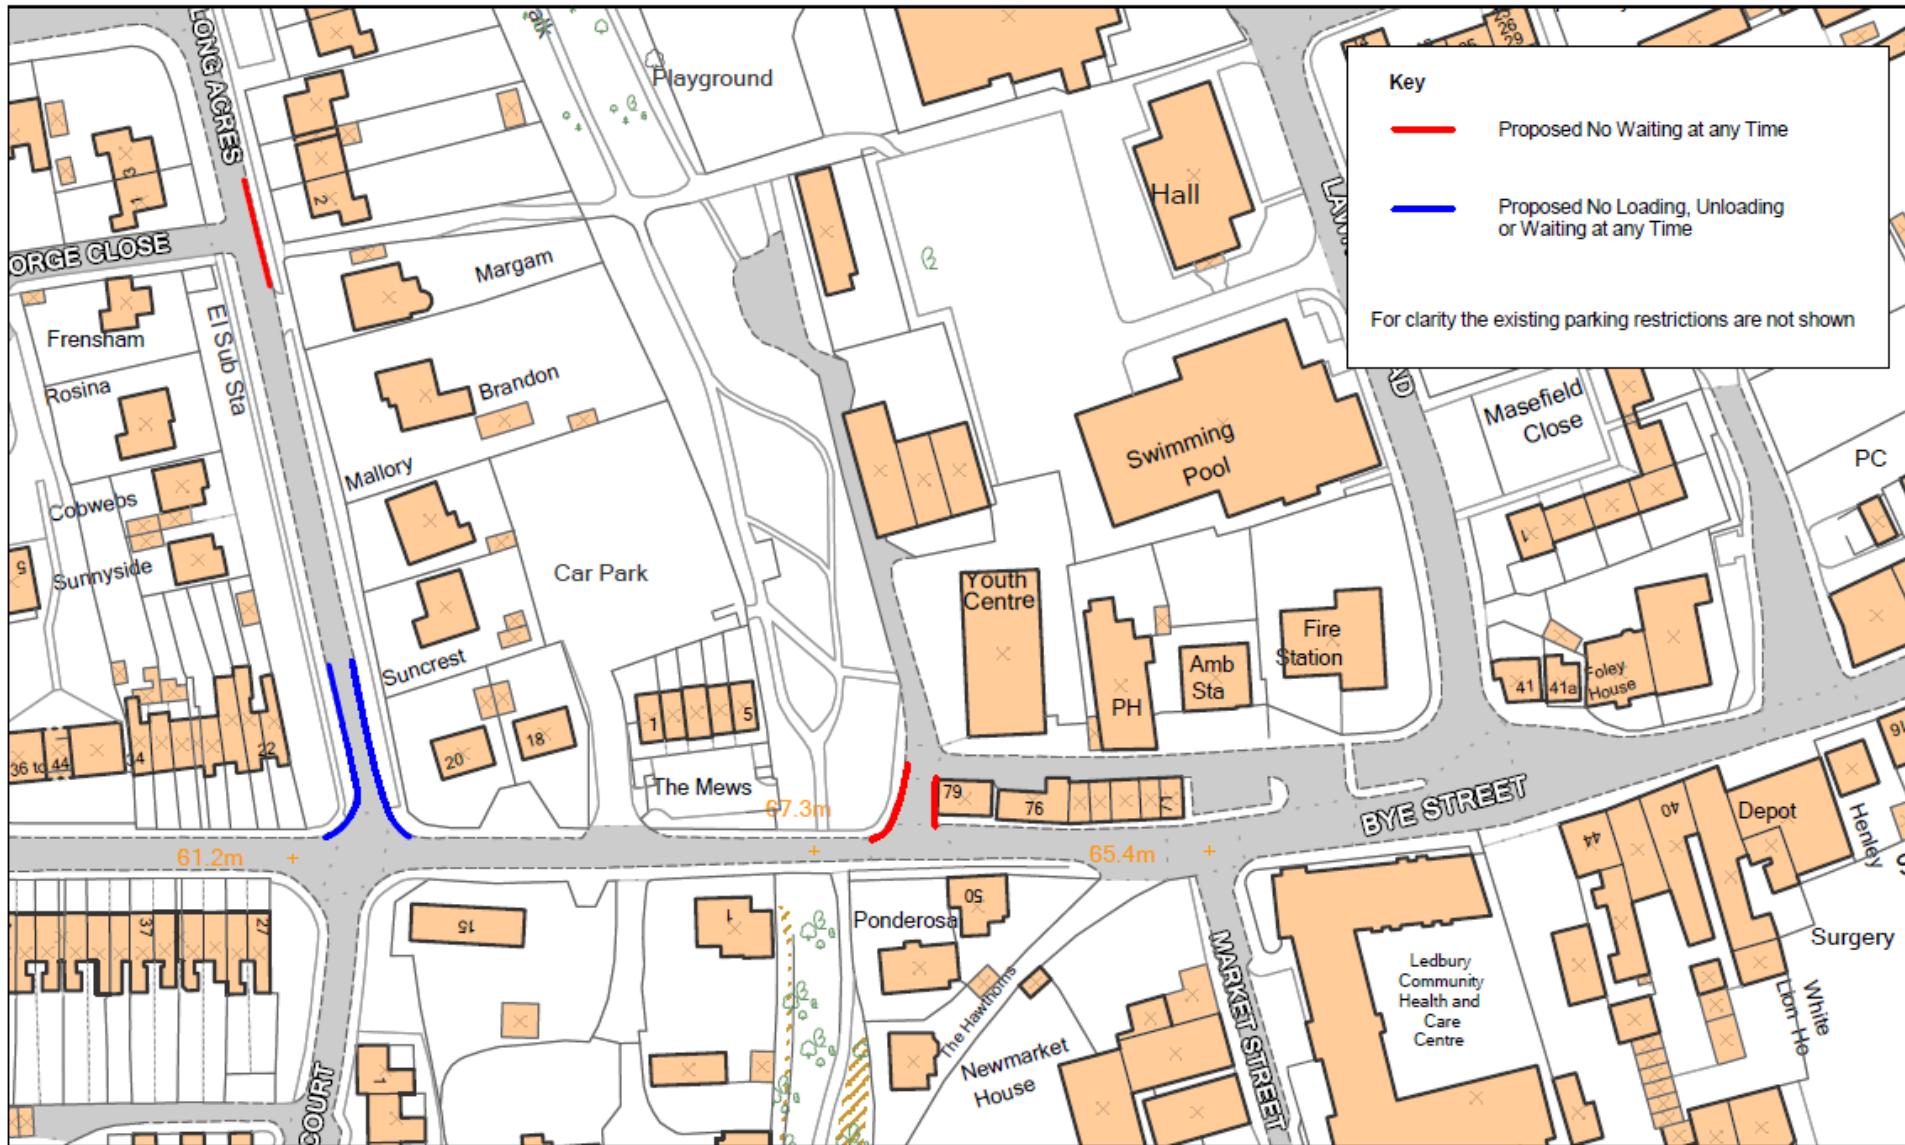

<p>Scheme: Ledbury Proposed Parking Management</p> <p>IMPORTANT WARNING Information regarding the location of apparatus is given for your assistance and is intended for guidance only. No guarantee is given of its accuracy</p>	<p>Location: Bye St & Long Acres, Ledbury Proposed Waiting Restrictions</p>	<p>Drawing No: HD/T/LED/1659/0715/1a</p> <p>Date: July 2015 Scale: Not to Scale</p>	<p>N</p>	<p>Balfour Beatty Living Places Unit 3 Thorn Business Park Rotherwas Industrial Estate Hereford HR2 6JT</p>	<p>Herefordshire Council</p>
---	------------------------------------------------------------------------------------------------	---	-----------------	---	-------------------------------------

Orchard Lane & Long Acres – Proposed Waiting Restrictions

(Ref: HD-T-LED-1659-0715-2a)

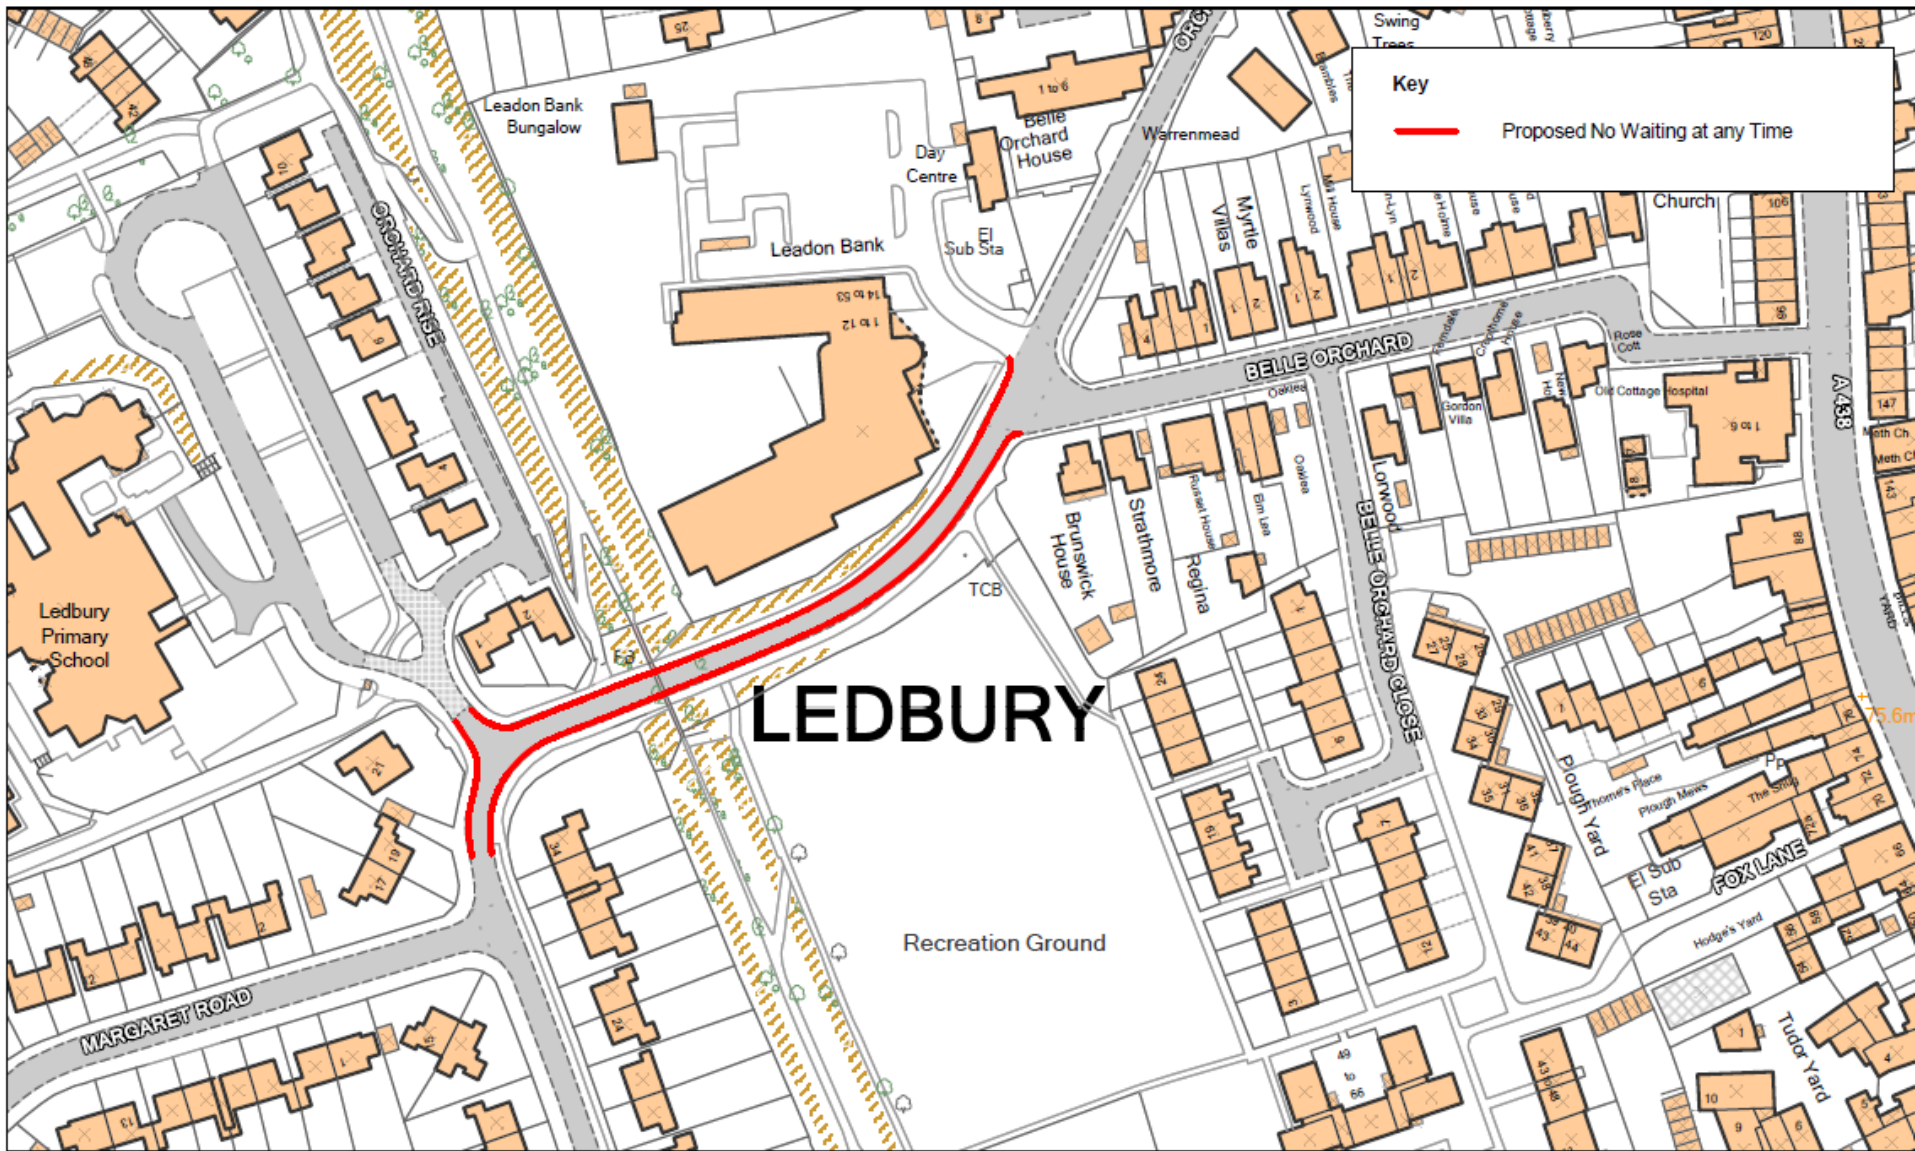

Scheme: **Ledbury Proposed Parking Management**

Location:
**Orchard Ln & Long Acres, Ledbury
Proposed Waiting Restrictions**

Drawing No:
HD/T/LED/1659/0715/2a

Date: July 2015
Scale: Not to Scale



Balfour Beatty Living Places
Unit 3 Thorn Business Park
Rotherwas Industrial Estate
Hereford HR2 6JT




IMPORTANT WARNING

Information regarding the location of apparatus is given for your assistance and is intended for guidance only. No guarantee is given of its accuracy

Belle Orchard – Proposed Waiting Restrictions


(Ref: HD-T-LED-1659-0715-3a)

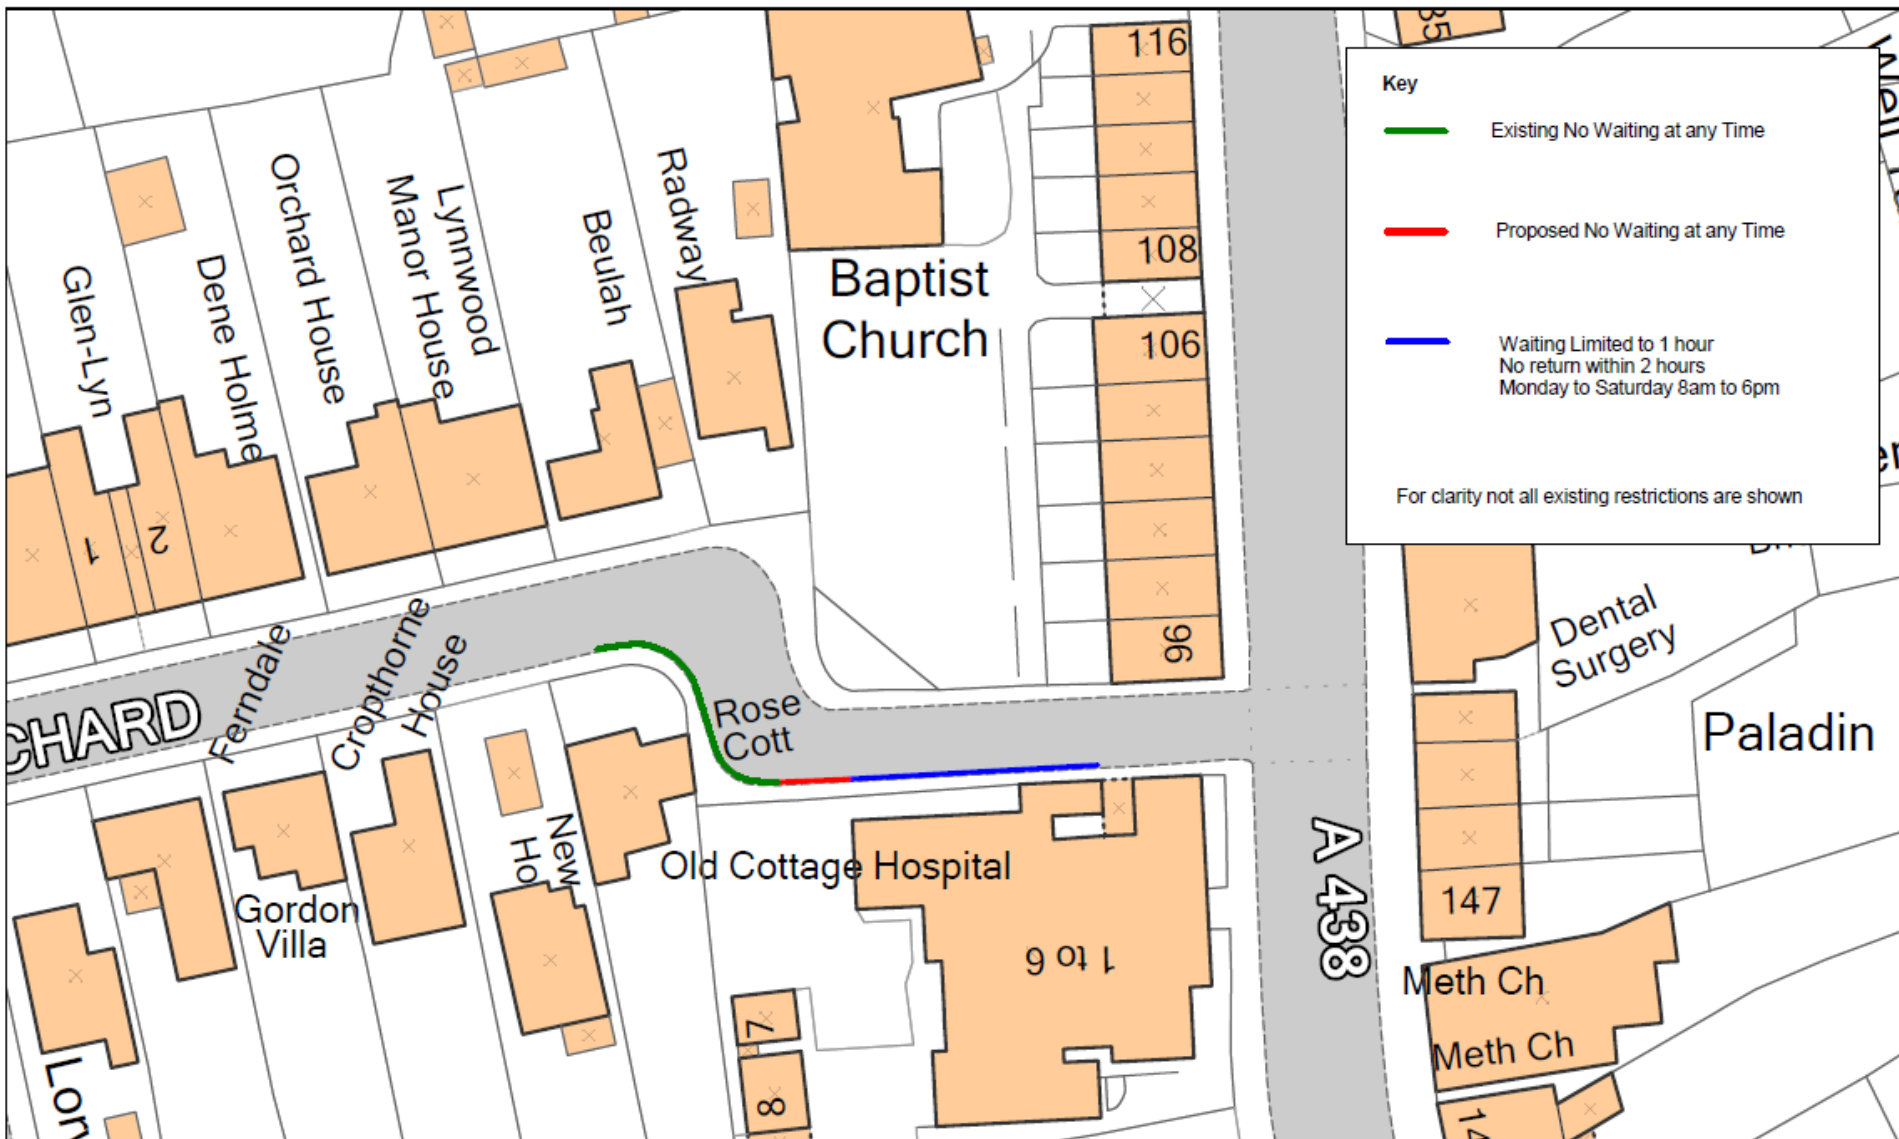

<p>Scheme: Ledbury Proposed Parking Management</p> <p>IMPORTANT WARNING Information regarding the location of apparatus is given for your assistance and is intended for guidance only. No guarantee is given of its accuracy</p>	<p>Location: Belle Orchard, Ledbury Proposed Waiting Restrictions</p>	<p>Drawing No: HD/T/LED/1659/0715/3a</p> <p>Date: July 2015 Scale: Not to Scale</p>	<p>North Arrow</p>	<p>Balfour Beatty Living Places Unit 3 Thorn Business Park Rotherwas Industrial Estate Hereford HR2 6JT</p>	<p>Herefordshire Council</p>
---	--------------------------------------------------------------------------------------	---	---------------------------	---	-------------------------------------

The Homend – Proposed Waiting Restrictions

(Ref: HD-T-LED-1659-0715-4a)

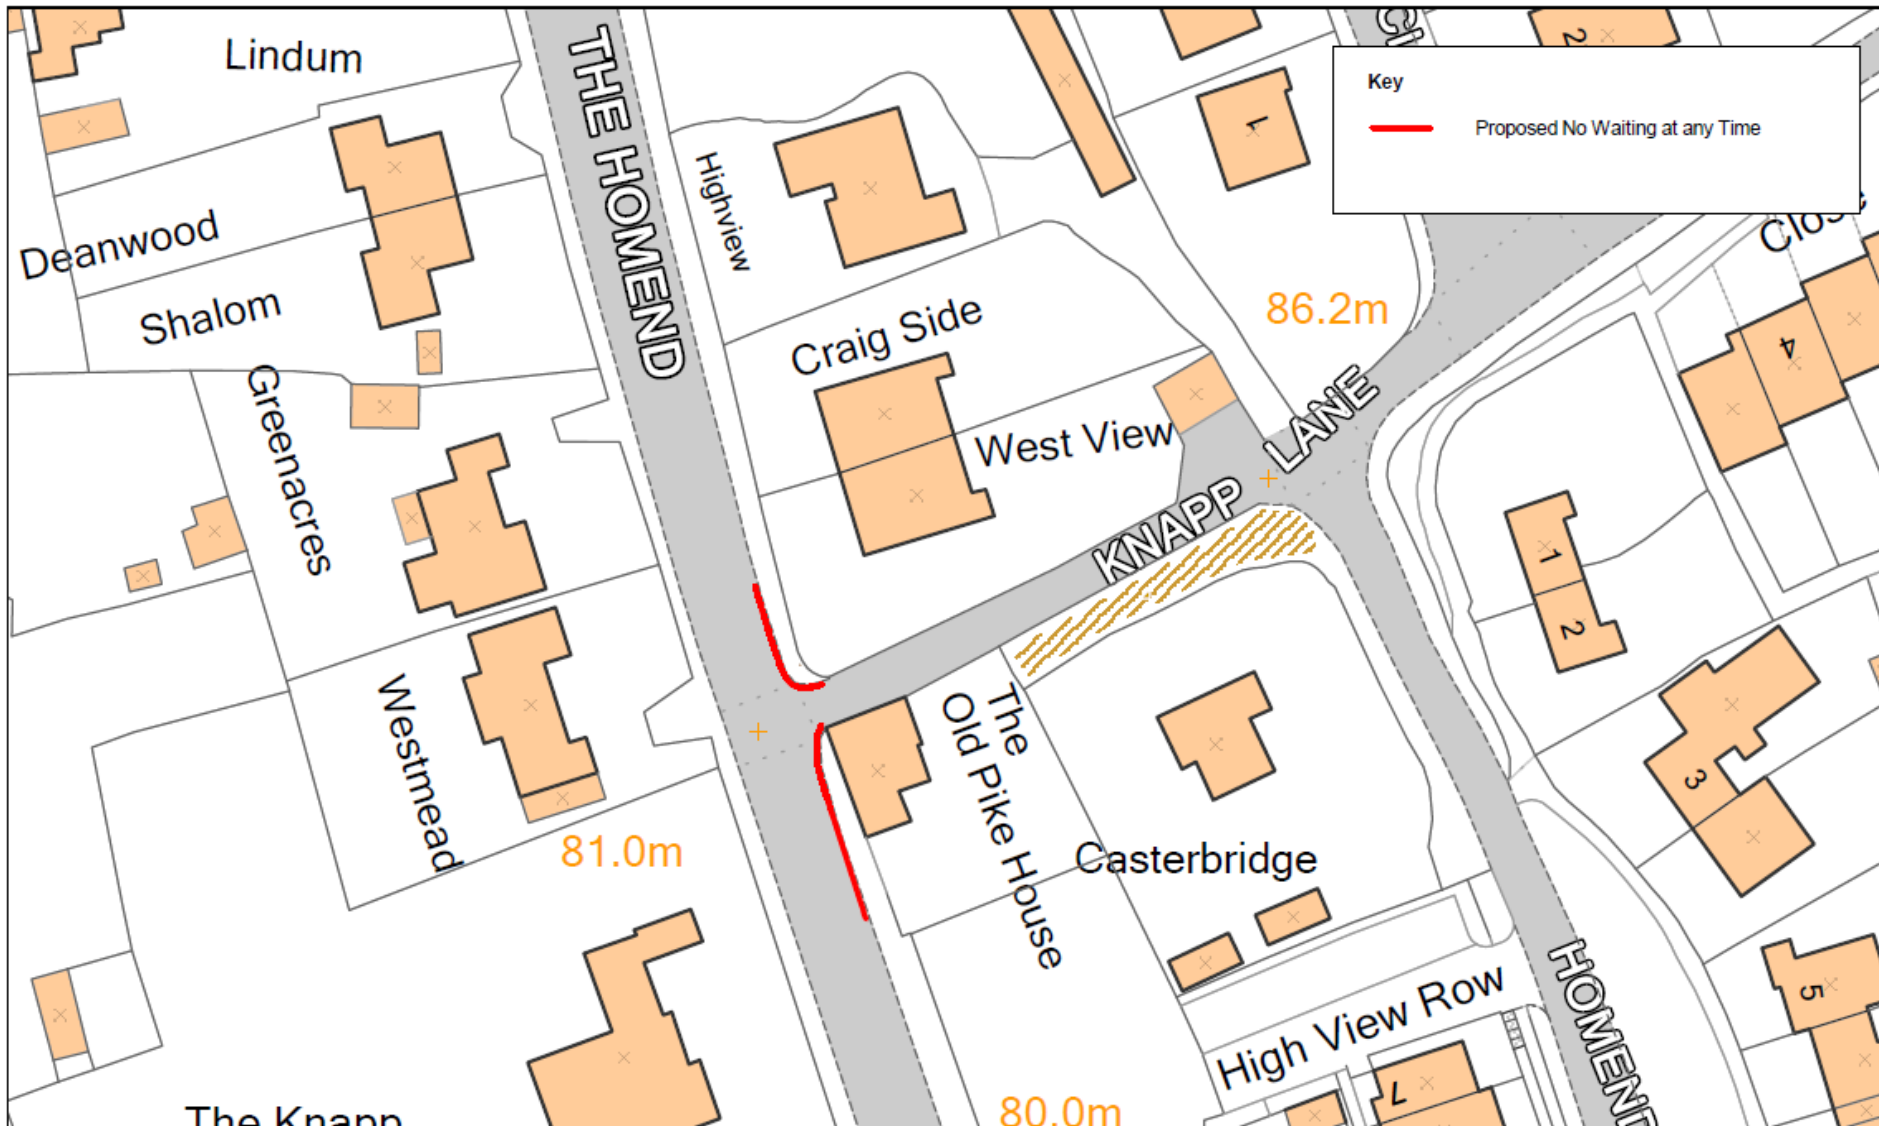

Scheme: Ledbury Proposed Parking Management

Location:
The Homend, Ledbury
Proposed Waiting Restrictions

Drawing No:
HD/T/LED/1659/0715/4a

Date: July 2015
Scale: Not to Scale



Balfour Beatty Living Places
Unit 3 Thorn Business Park
Rotherwas Industrial Estate
Hereford HR2 6JT




IMPORTANT WARNING

Information regarding the location of apparatus is given for your assistance and is intended for guidance only. No guarantee is given of its accuracy

Reproduced from Ordnance Survey mapping with the permission of the Controller of Her Majesty's Stationery Office. ©Crown Copyright and database rights 2015 Ordnance Survey 100024168.
Unauthorised reproduction infringes Crown copyright and may lead to prosecution or civil proceedings.

The Homend & Masefield Avenue – Proposed Waiting Restrictions

(Ref: HD-T-LED-1659-0715-5c)

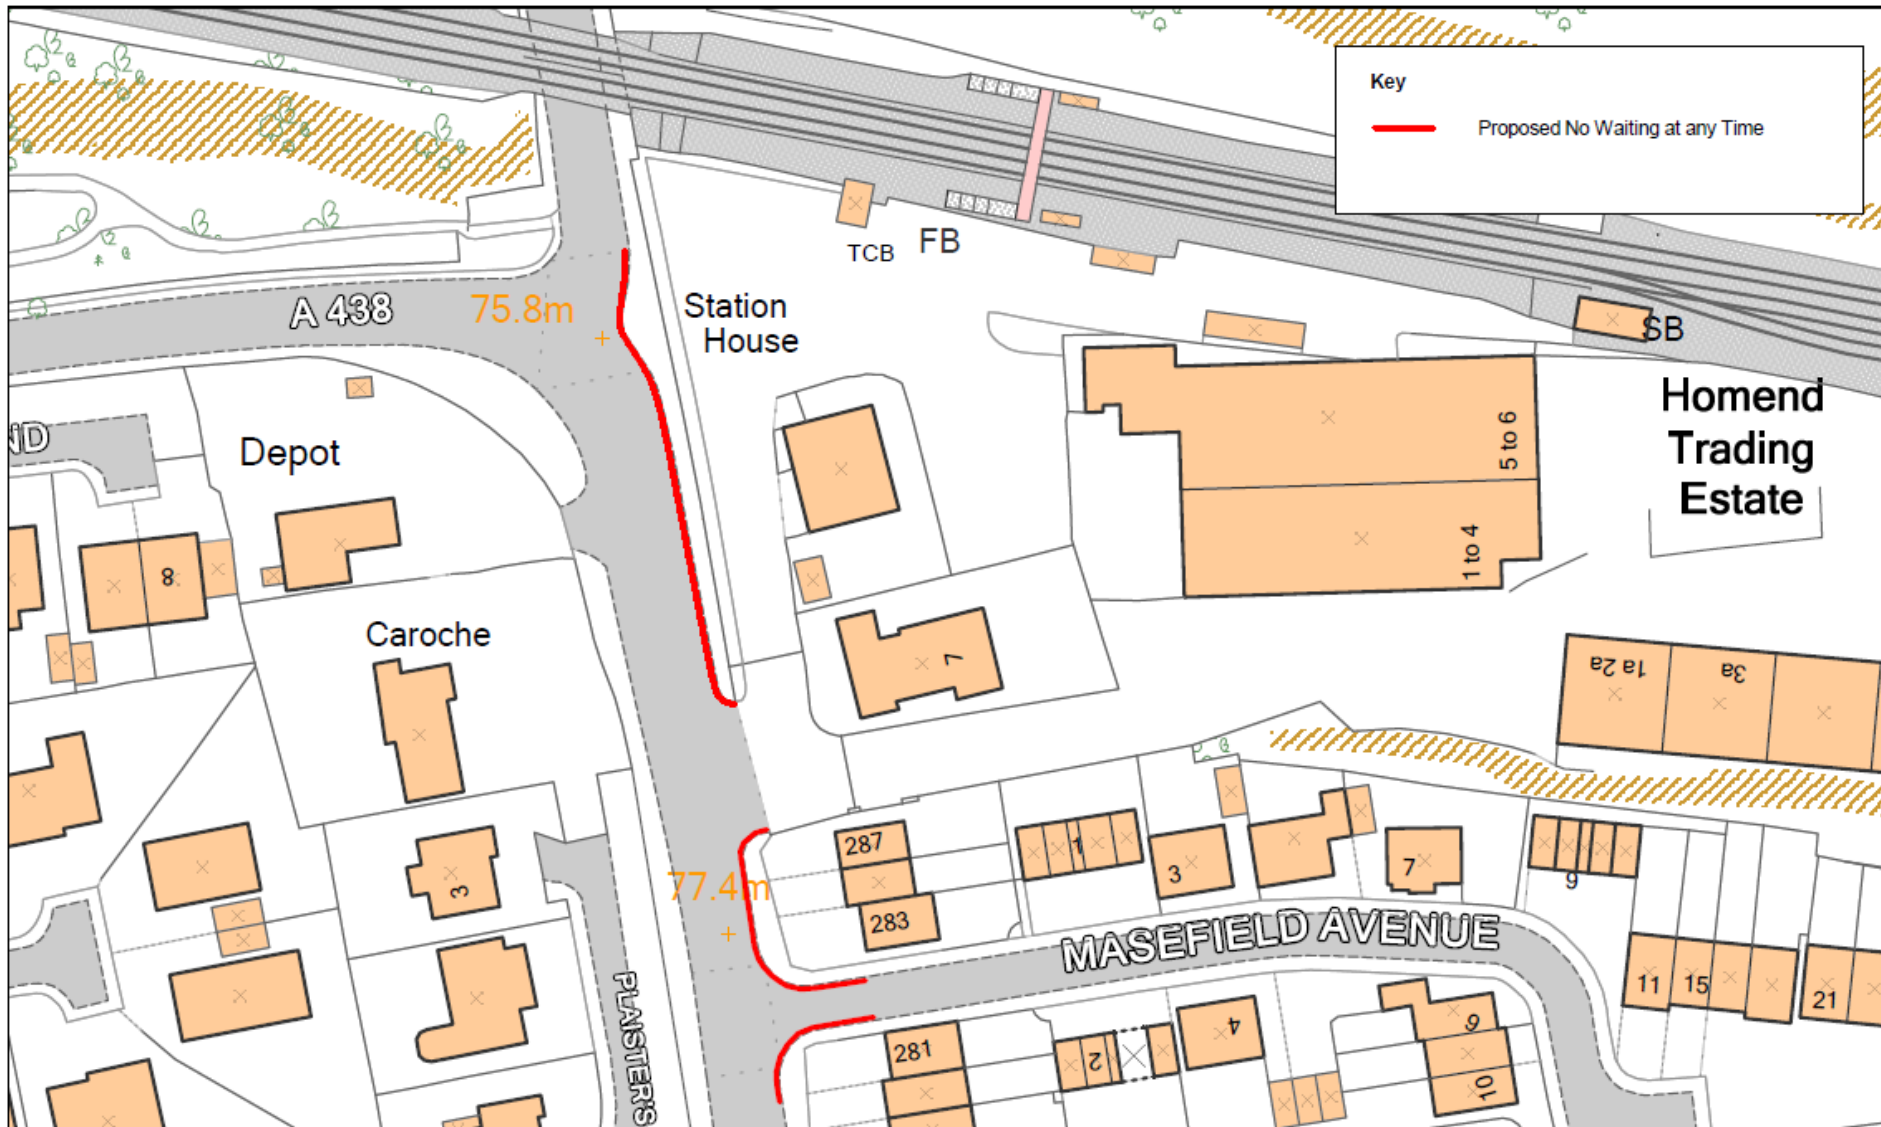

Scheme: **Ledbury Proposed Parking Management**

Location:
**The Homend & Masefield Avenue,
Ledbury
Proposed Waiting Restrictions**

Drawing No:
HD/T/LED/1659/0715/5c

Date: November 2015
Scale: Not to Scale



Balfour Beatty Living Places
Unit 3 Thorn Business Park
Rotherwas Industrial Estate
Hereford HR2 6JT




IMPORTANT WARNING

Information regarding the location of apparatus is given for your assistance and is intended for guidance only. No guarantee is given of its accuracy

New Street – Proposed Waiting Restrictions

(Ref: HD-T-LED-1659-0715-6b)

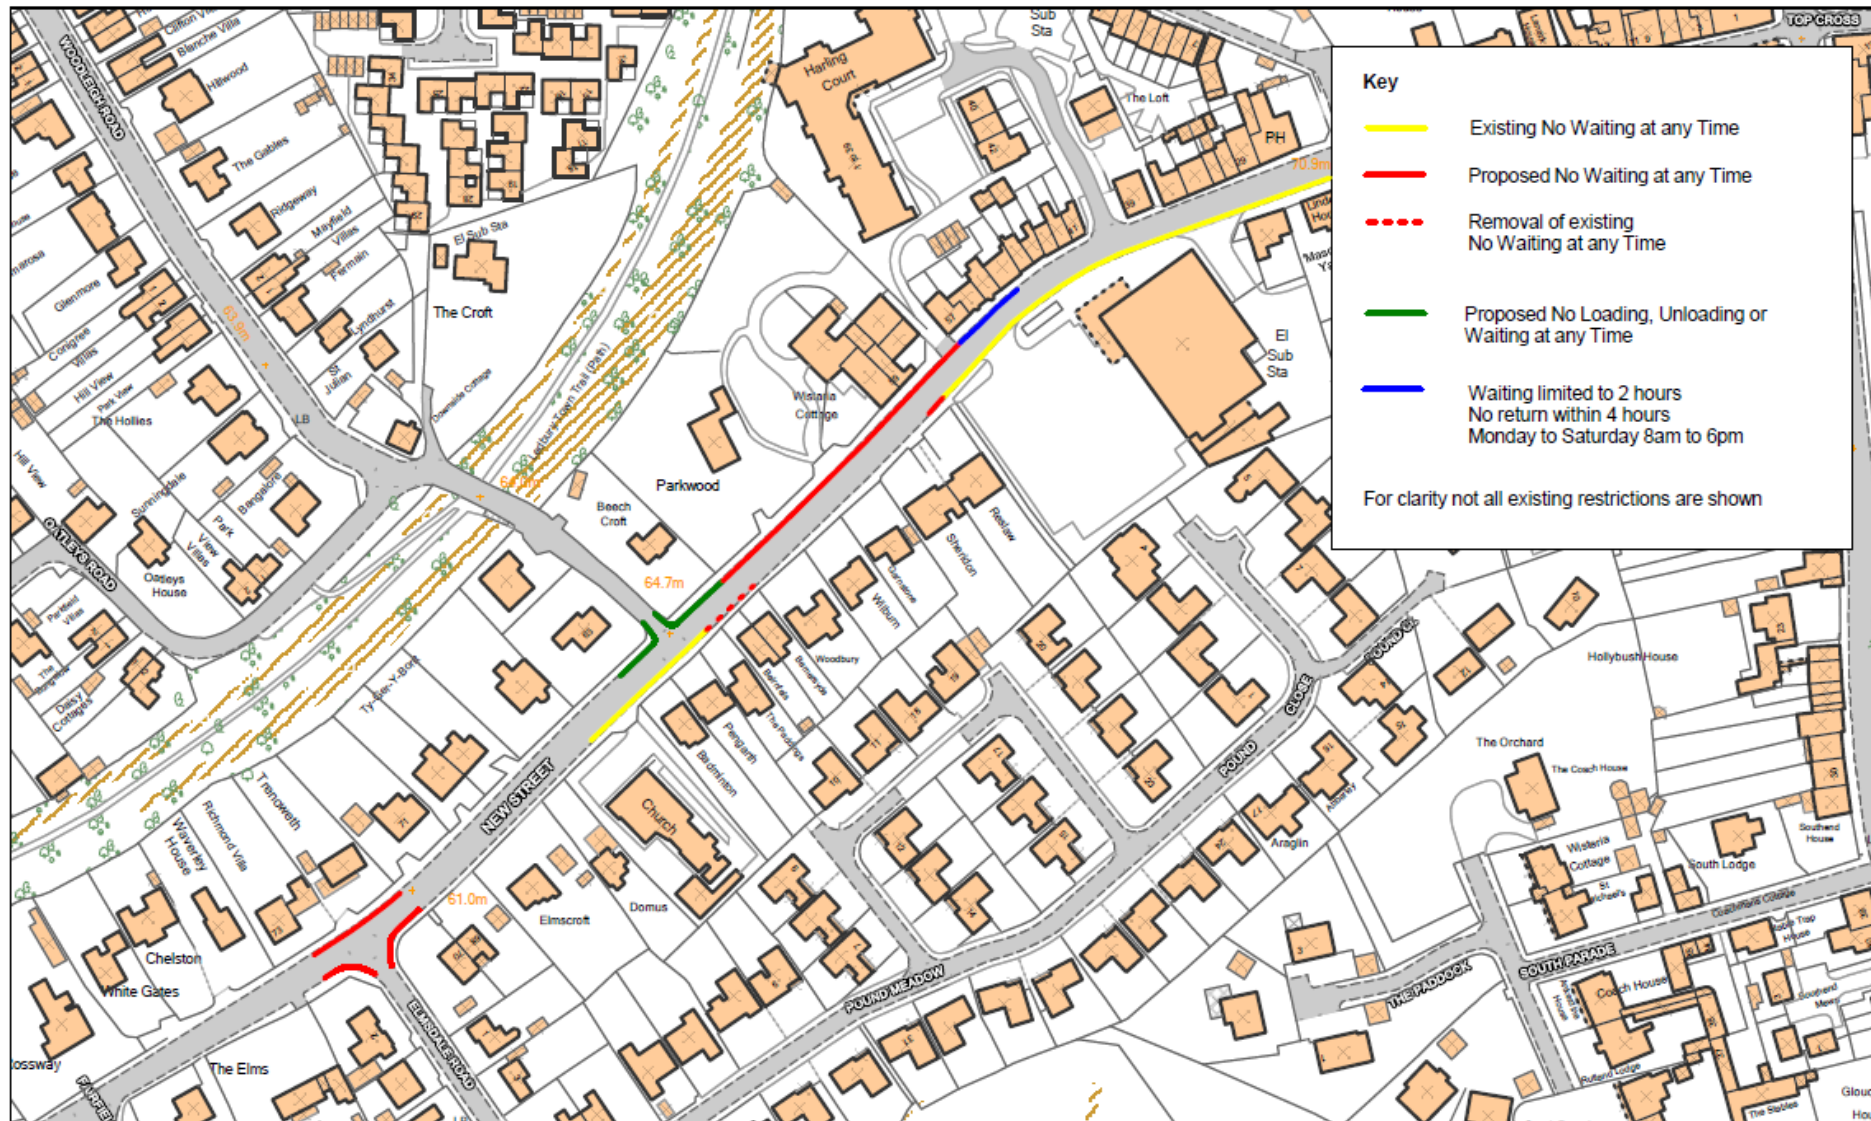

Scheme: Ledbury Proposed Parking Management

Location:
New St, Ledbury
Proposed Waiting Restrictions

Drawing No:
HD/T/LED/1659/0715/6b

Date: October 2015
Scale: Not to Scale



Balfour Beatty Living Places
Unit 3 Thorn Business Park
Rotherwas Industrial Estate
Hereford HR2 6JT




IMPORTANT WARNING
Information regarding the location of apparatus is given for your assistance and is intended for guidance only. No guarantee is given of its accuracy

Reproduced from Ordnance Survey mapping with the permission of the Controller of Her Majesty's Stationery Office. ©Crown Copyright and database rights 2015 Ordnance Survey 100024168.
Unauthorised reproduction infringes Crown copyright and may lead to prosecution or civil proceedings.

Church Street – Proposed Removal of Existing Waiting Restrictions

(Ref: HD-T-LED-1659-0715-8a)

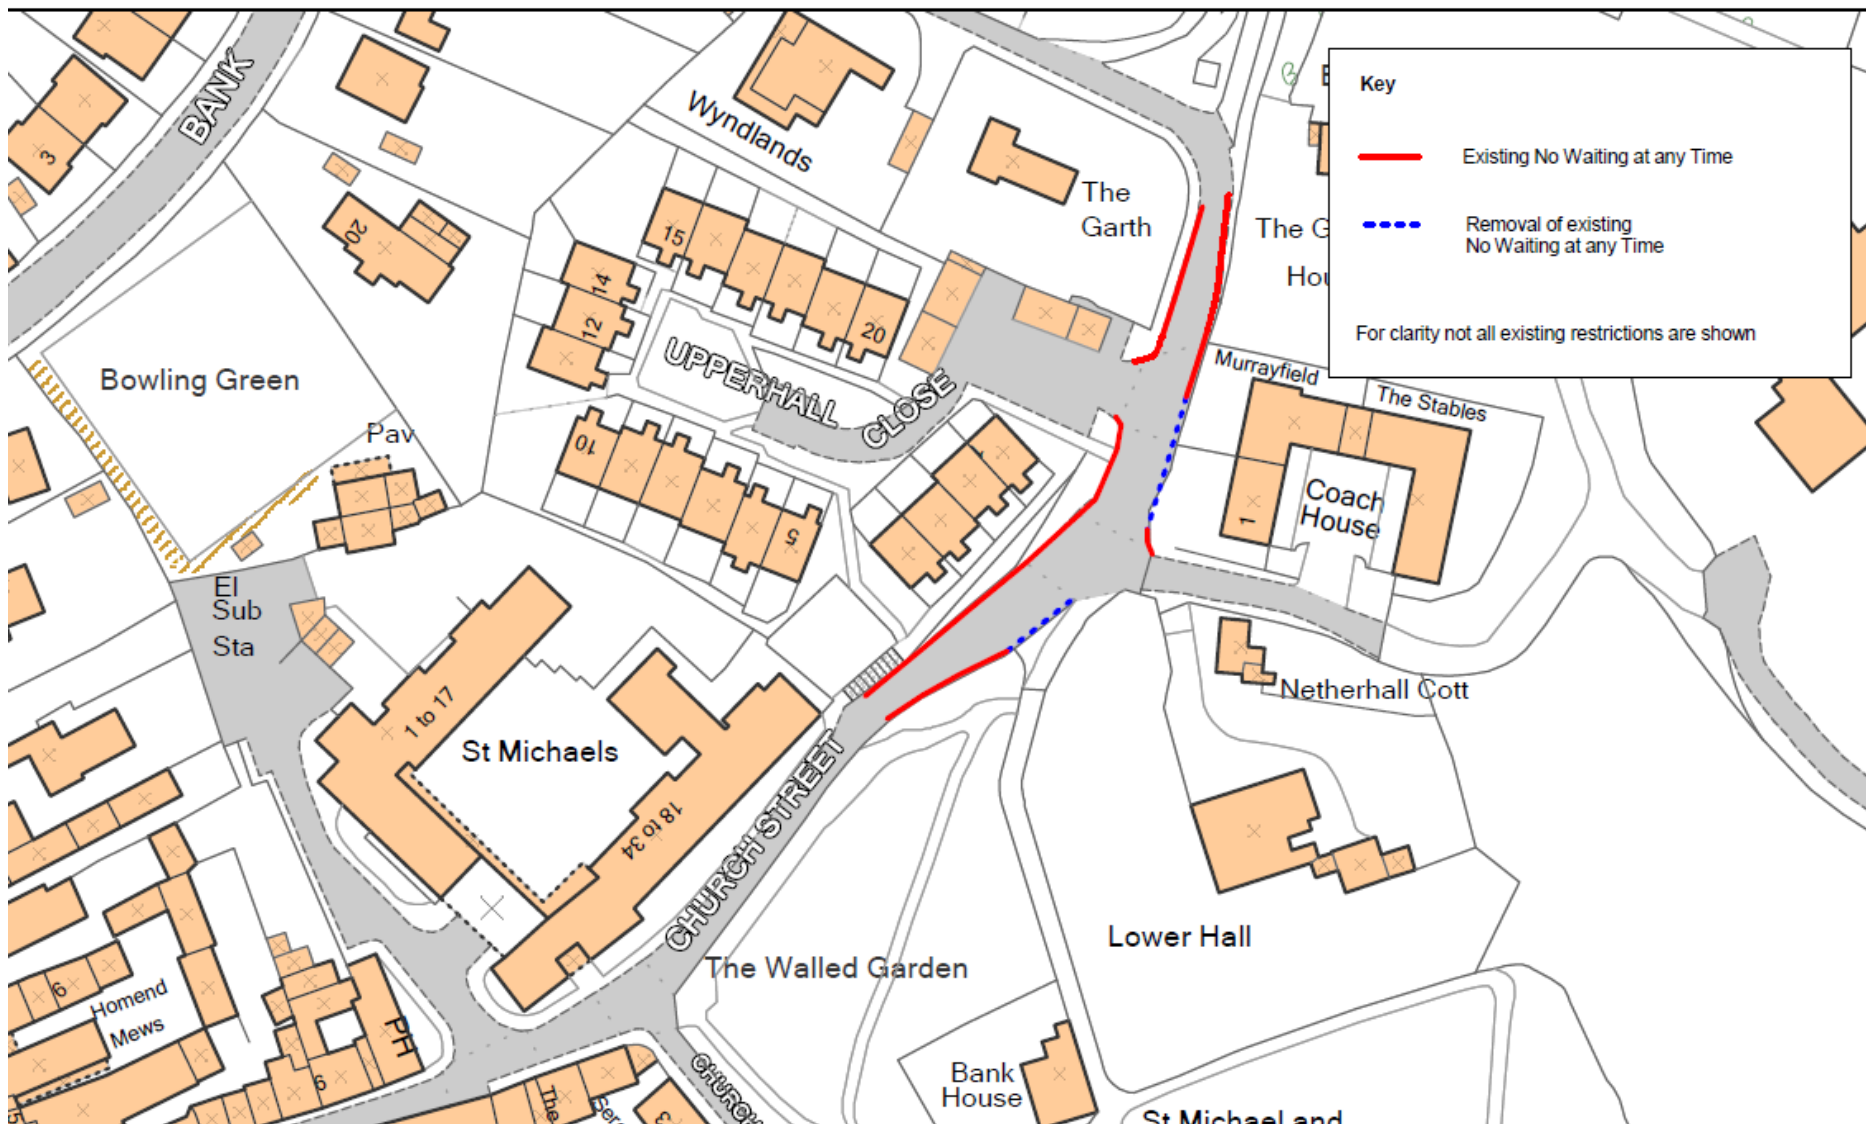

Scheme: **Ledbury Proposed Parking Management**

Location:
**Church St, Ledbury
Proposed Removal of Existing
Waiting Restrictions**

Drawing No:
HD/T/LED/1659/0715/8a

Date: July 2015
Scale: Not to Scale



Balfour Beatty Living Places
Unit 3 Thorn Business Park
Rotherwas Industrial Estate
Hereford HR2 6JT



IMPORTANT WARNING
Information regarding the location of apparatus is given for your assistance
and is intended for guidance only. No guarantee is given of its accuracy

Reproduced from Ordnance Survey mapping with the permission of the Controller of Her Majesty's Stationery Office. ©Crown Copyright and database rights 2015 Ordnance Survey 100024168.
Unauthorised reproduction infringes Crown copyright and may lead to prosecution or civil proceedings.