




Ledbury Southern Extension post end March 2031

Scale: 1:7,500



© Crown copyright and database rights [2018] Ordnance Survey 100024168

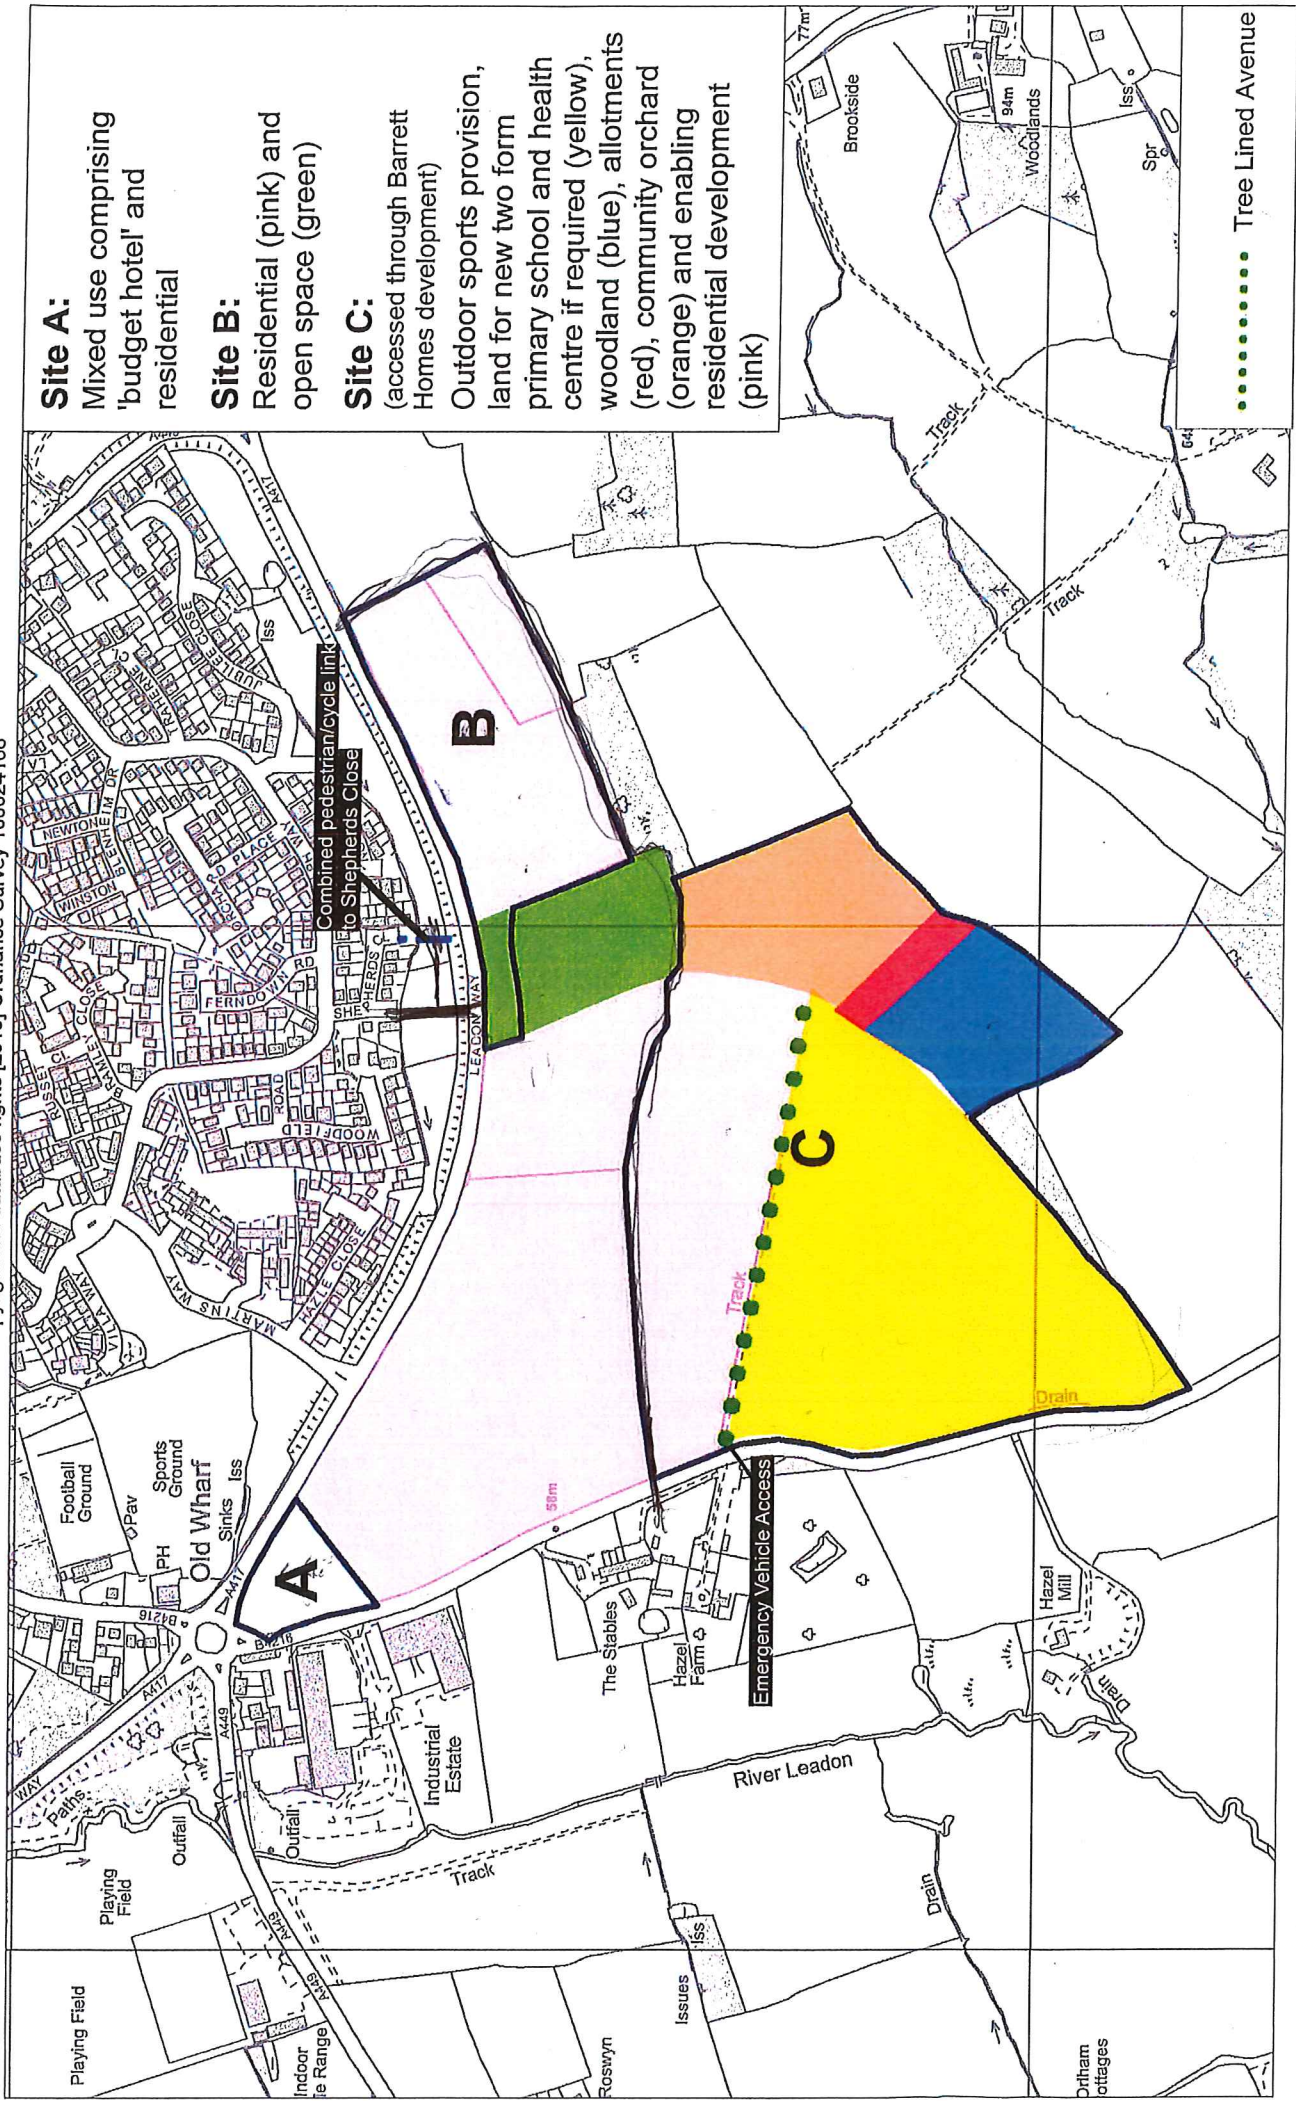


Land off Dymock Road

© Crown copyright and database rights [2018] Ordnance Survey 100024168



Scale: 1:3,500

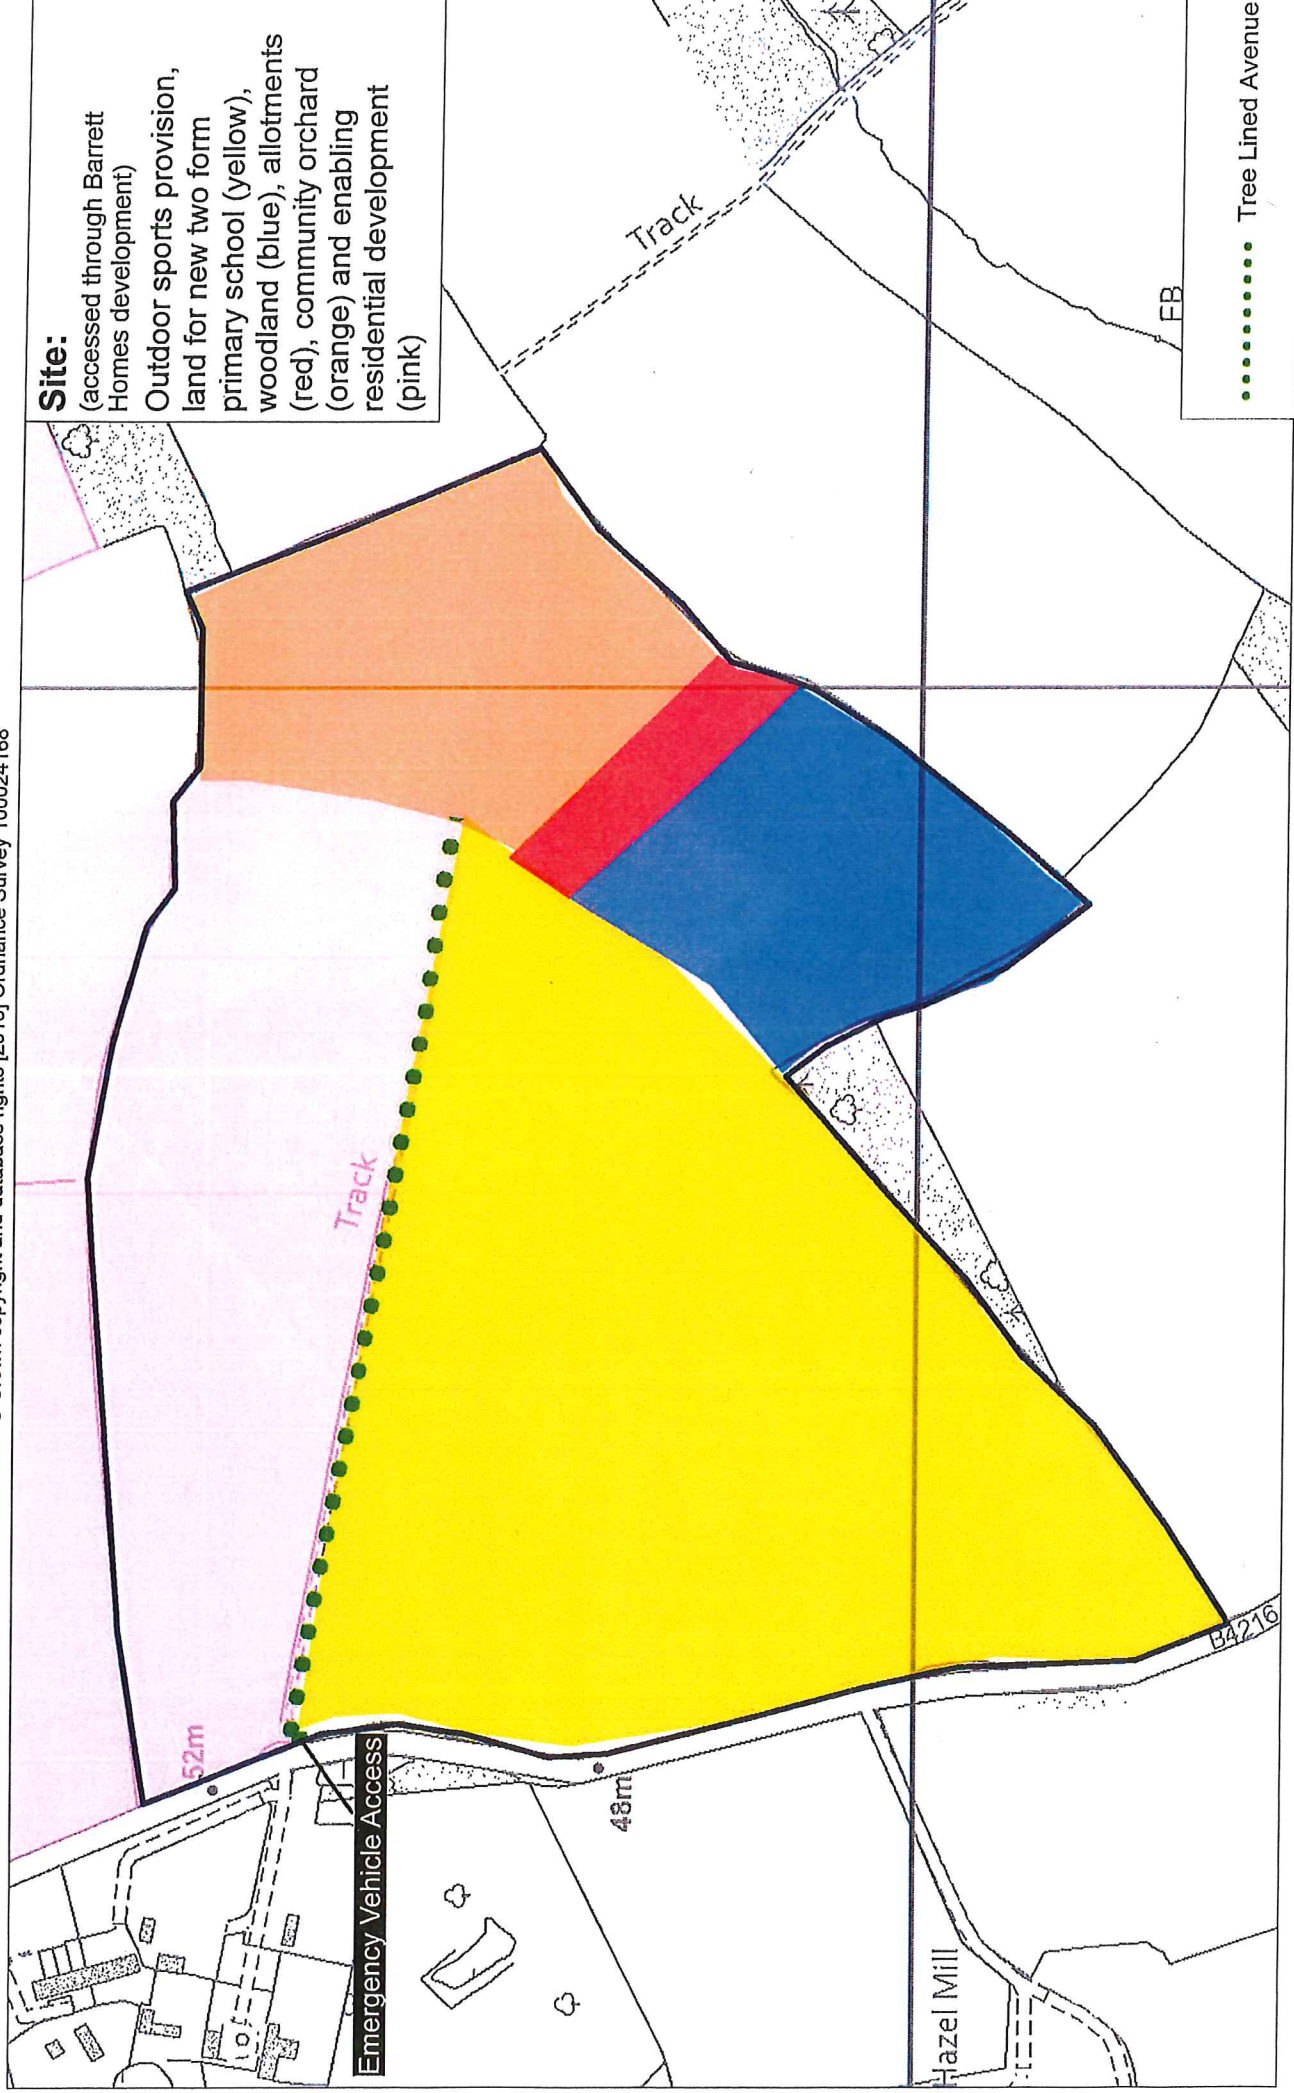

Site:

(accessed through Barrett Homes development)
Outdoor sports provision,
land for new two form
primary school (yellow),
woodland (blue), allotments
(red), community orchard
(orange) and enabling
residential development
(pink)



Land off Leadon Way

Scale: 1:2,500

© Crown copyright and database rights [2018] Ordnance Survey 100024168





Scale: 1:4,000

Ledbury Employment Land



© Crown copyright and database rights [2018] Ordnance Survey 100024168

